


 Alternative Designs Inc	FIRST FLOOR	1280 S.F.
	SECOND FLOOR	846 S.F.
<b>20-084-R</b>	TOTAL	2126 S.F.

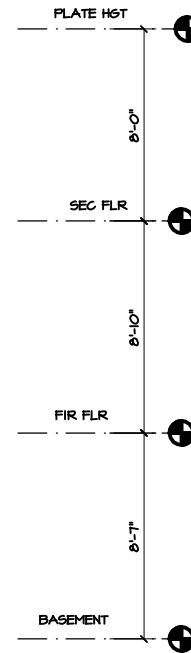


1 FRONT ELEVATION  
AI SCALE: 1/4" = 1'-0"

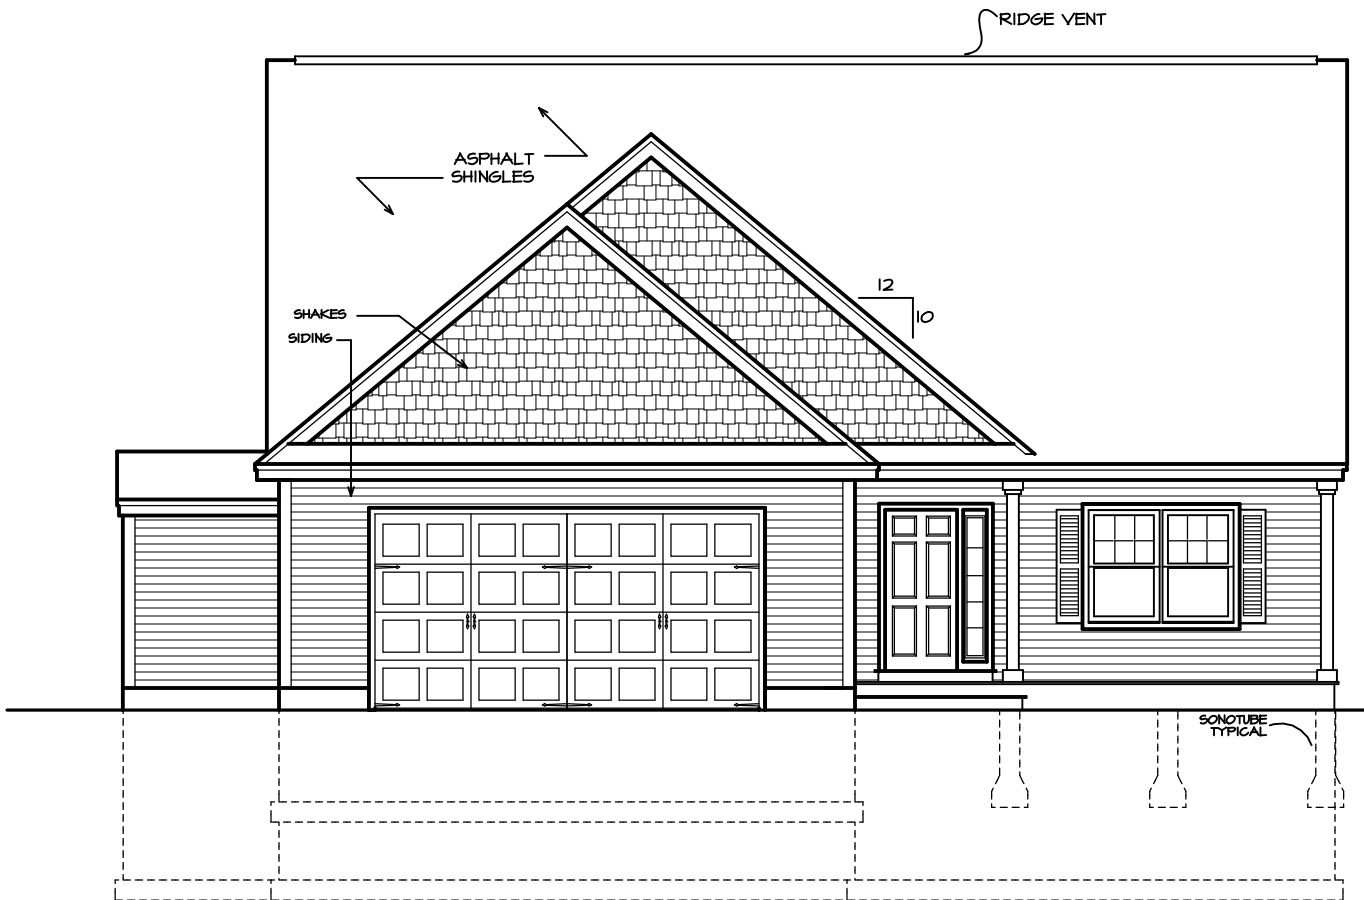

1 FIRST FLOOR PLAN  
 A4 SCALE: 1/4" = 1'-0"

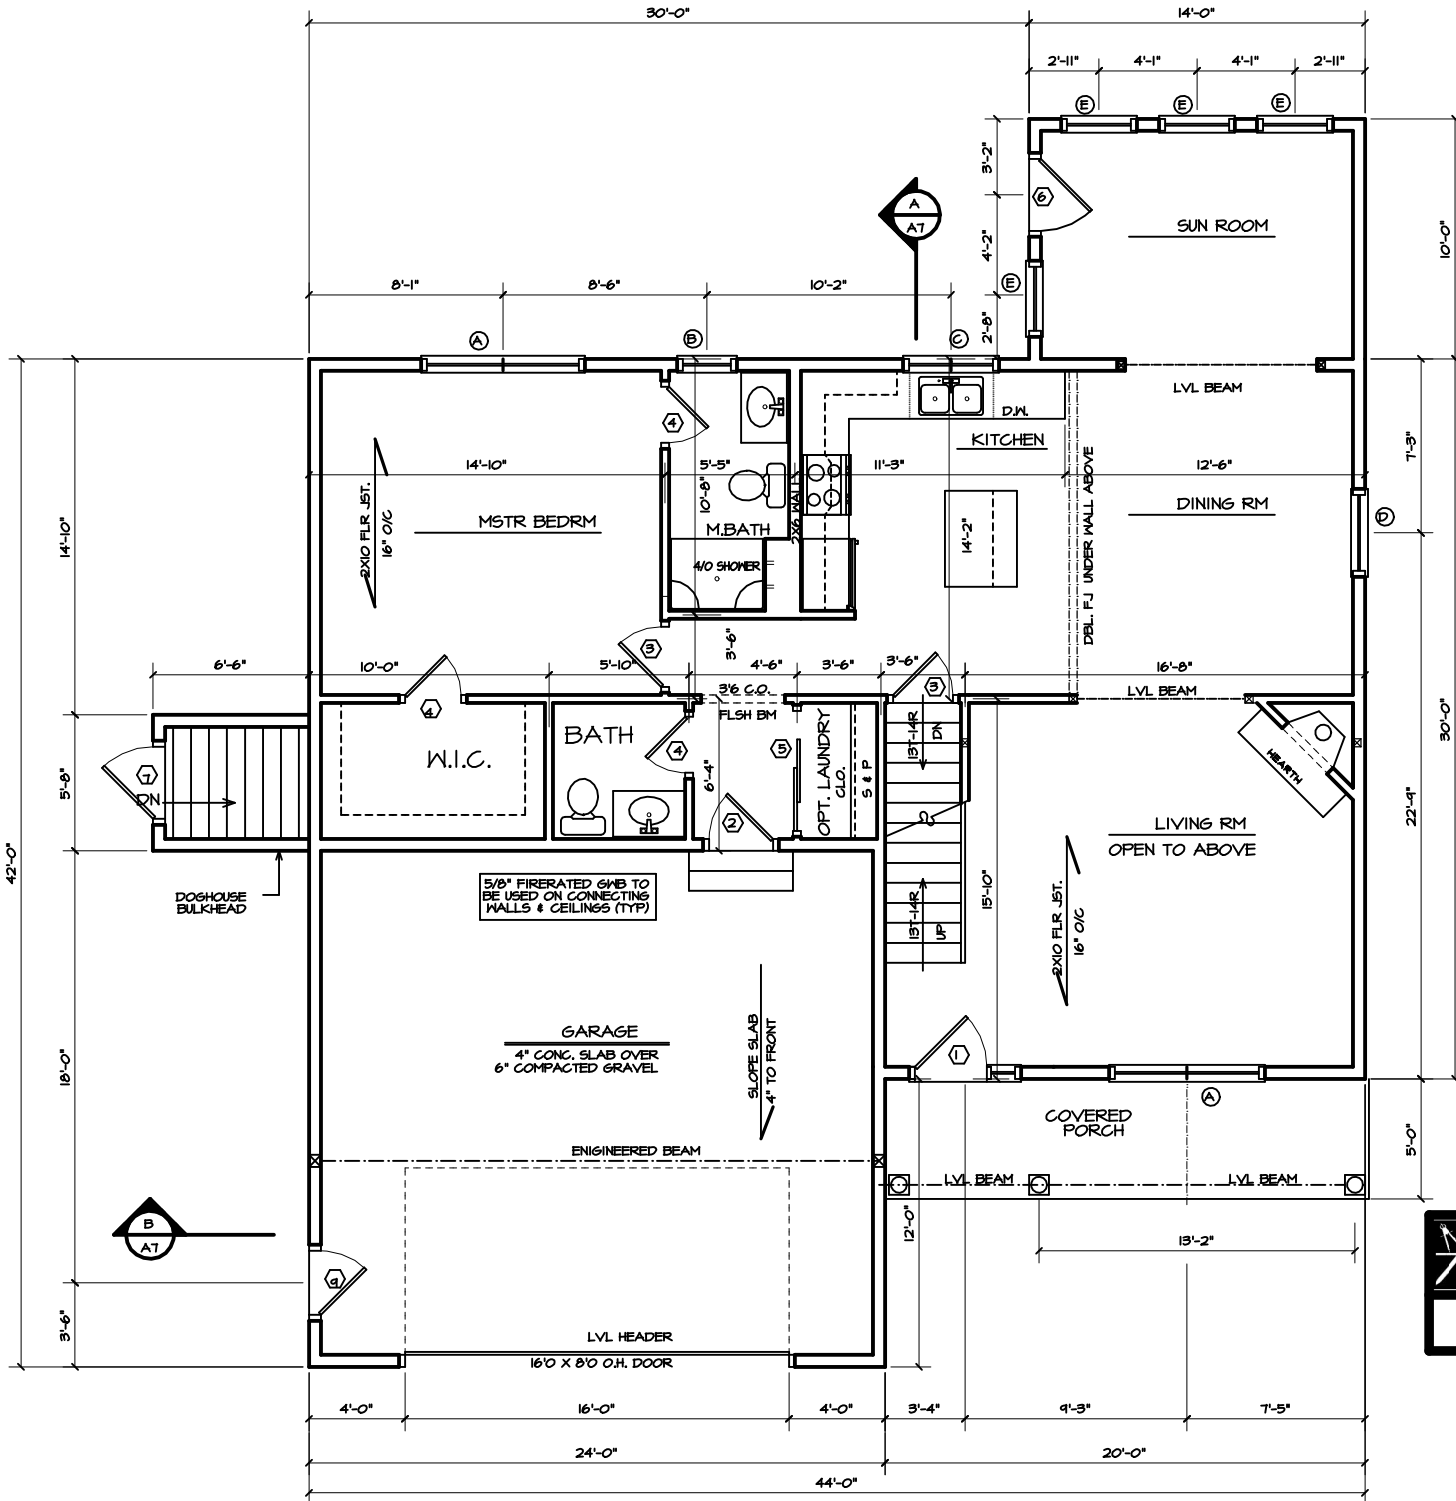

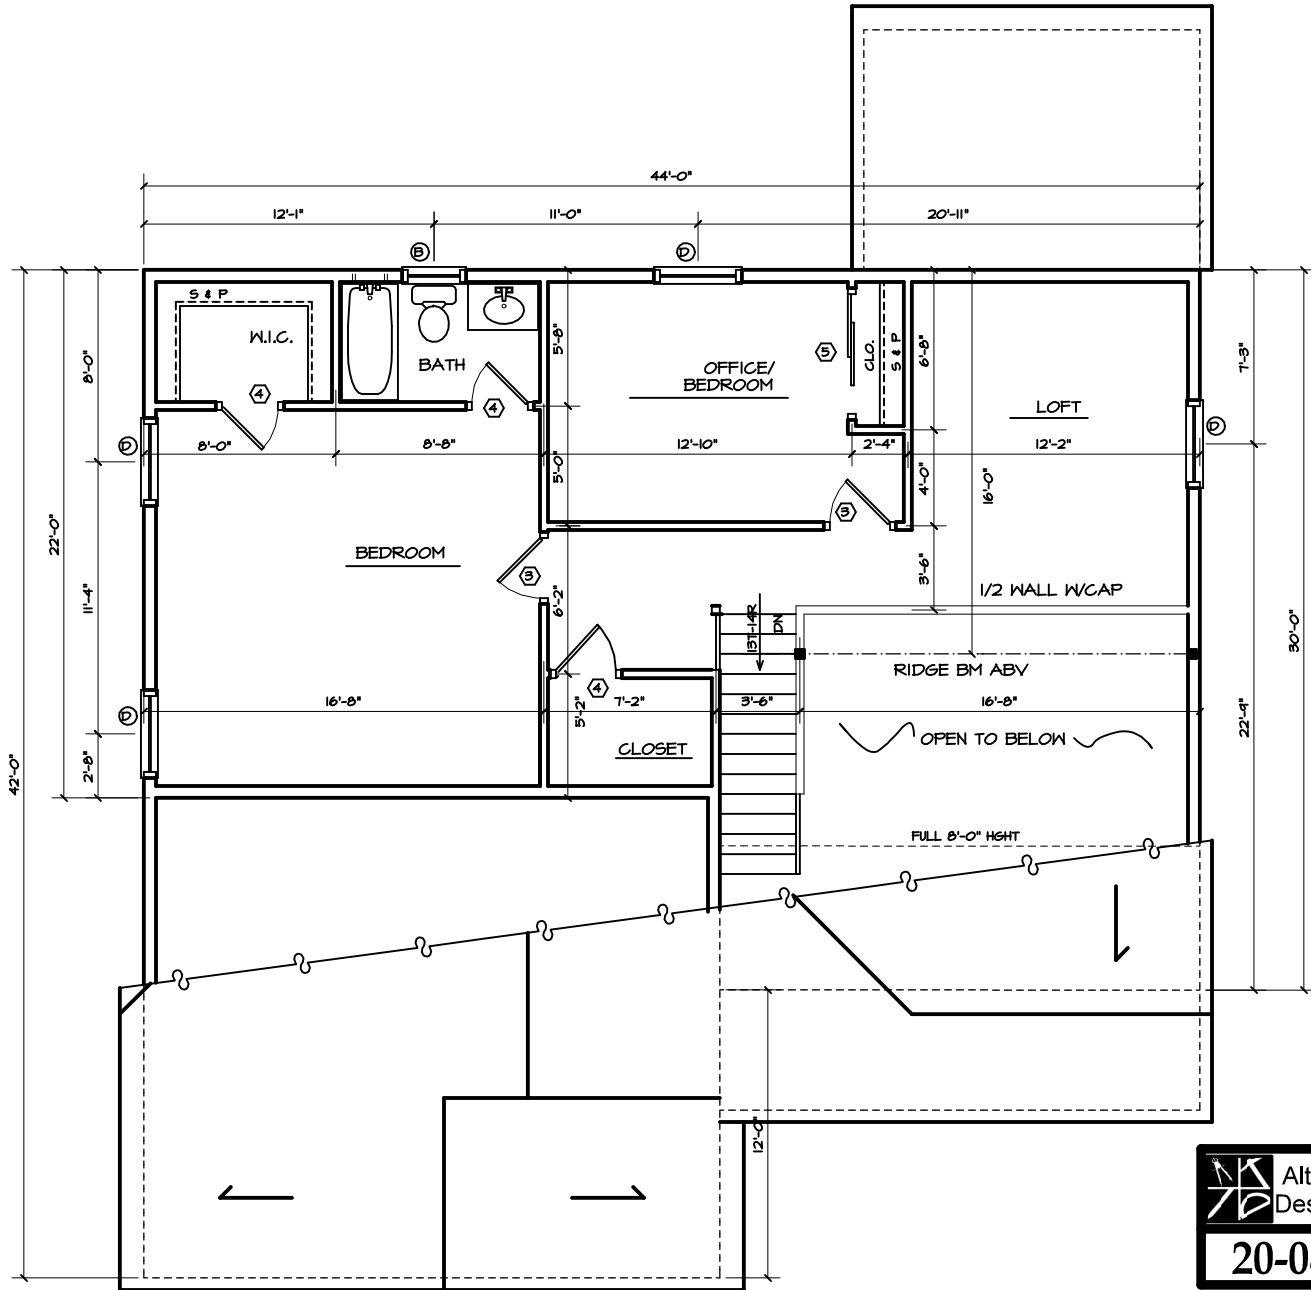

1 SECOND FLOOR PLAN  
 A5 SCALE: 1/4" = 1'-0"